


THIS SURVEY WAS PERFORMED USING GLOBAL POSITIONING SYSTEM (GPS) EQUIPMENT AND PROCEDURES WITH THE BASIS OF BEARINGS BEING BASED ON WGS84 DATUM.

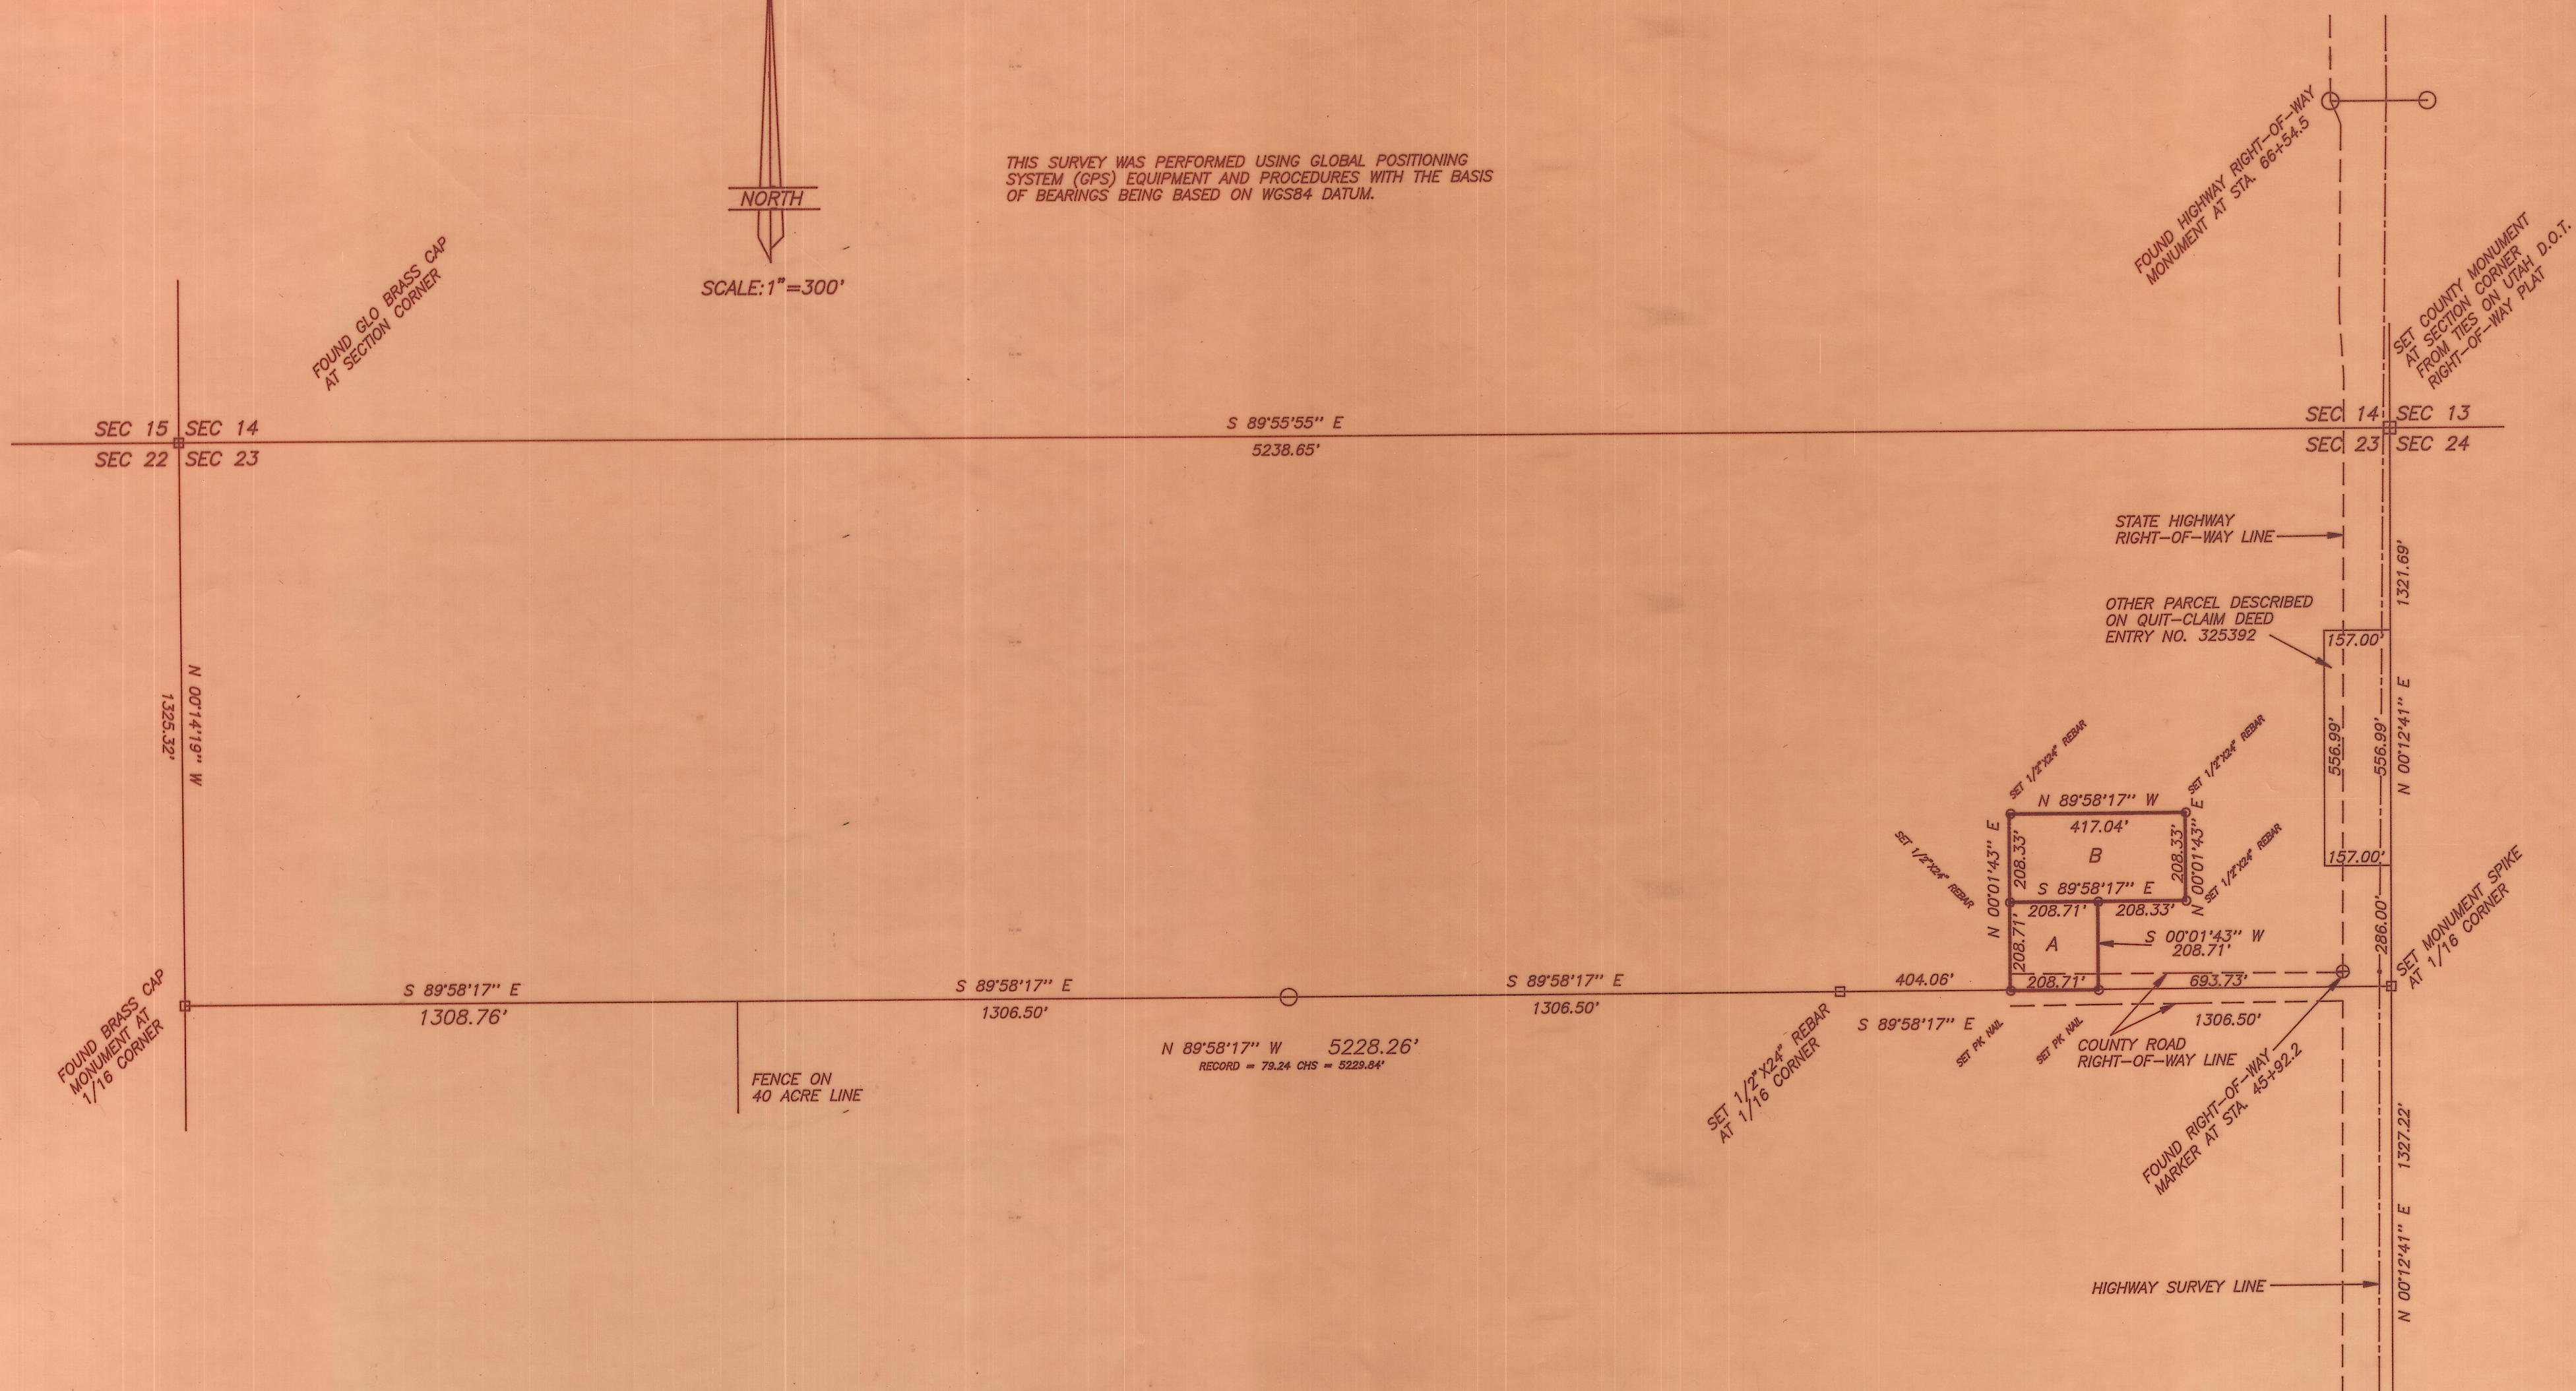

PARCEL A


Beginning at a point on the South line of the NE1/4 of the NE1/4 of Section 23, Township 3 South, Range 2 West of the Uintah Special Base and Meridian, said point being North 89°58'17\"/>

PARCEL B

Commencing at the Southeast Corner of the NE1/4 of the NE1/4 of Section 23, Township 3 South, Range 2 West of the Uintah Special Base and Meridian, Thence North 89°58'17\"/>

SURVEYOR'S CERTIFICATE

This is to certify that I have surveyed the parcels of land shown on this plat, and that the monuments indicated were found or set during said survey, and that this plat accurately represents said survey to the best of my knowledge.

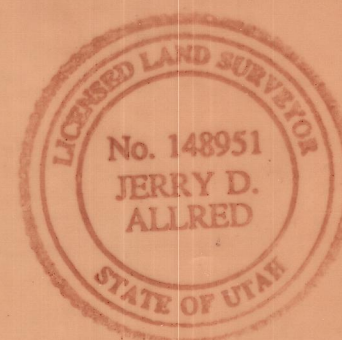

Jerry D. Allred
Jerry D. Allred/Licensed Land Surveyor,
Certificate 148951 (Utah)


PROPERTY SURVEY FOR

DON SMITH

SECTION 23, TOWNSHIP 3 SOUTH, RANGE 2 WEST

UINTAH SPECIAL BASE AND MERIDIAN

County Surveyor File No 702

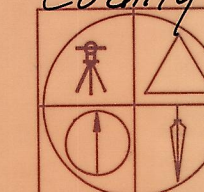

JERRY D. ALLRED AND ASSOCIATES
SURVEYING CONSULTANTS
121 NORTH CENTER ST.--P.O. BOX 975
DUCHESNE, UTAH 84021
(435) 738-5352